


ALA 1:200)

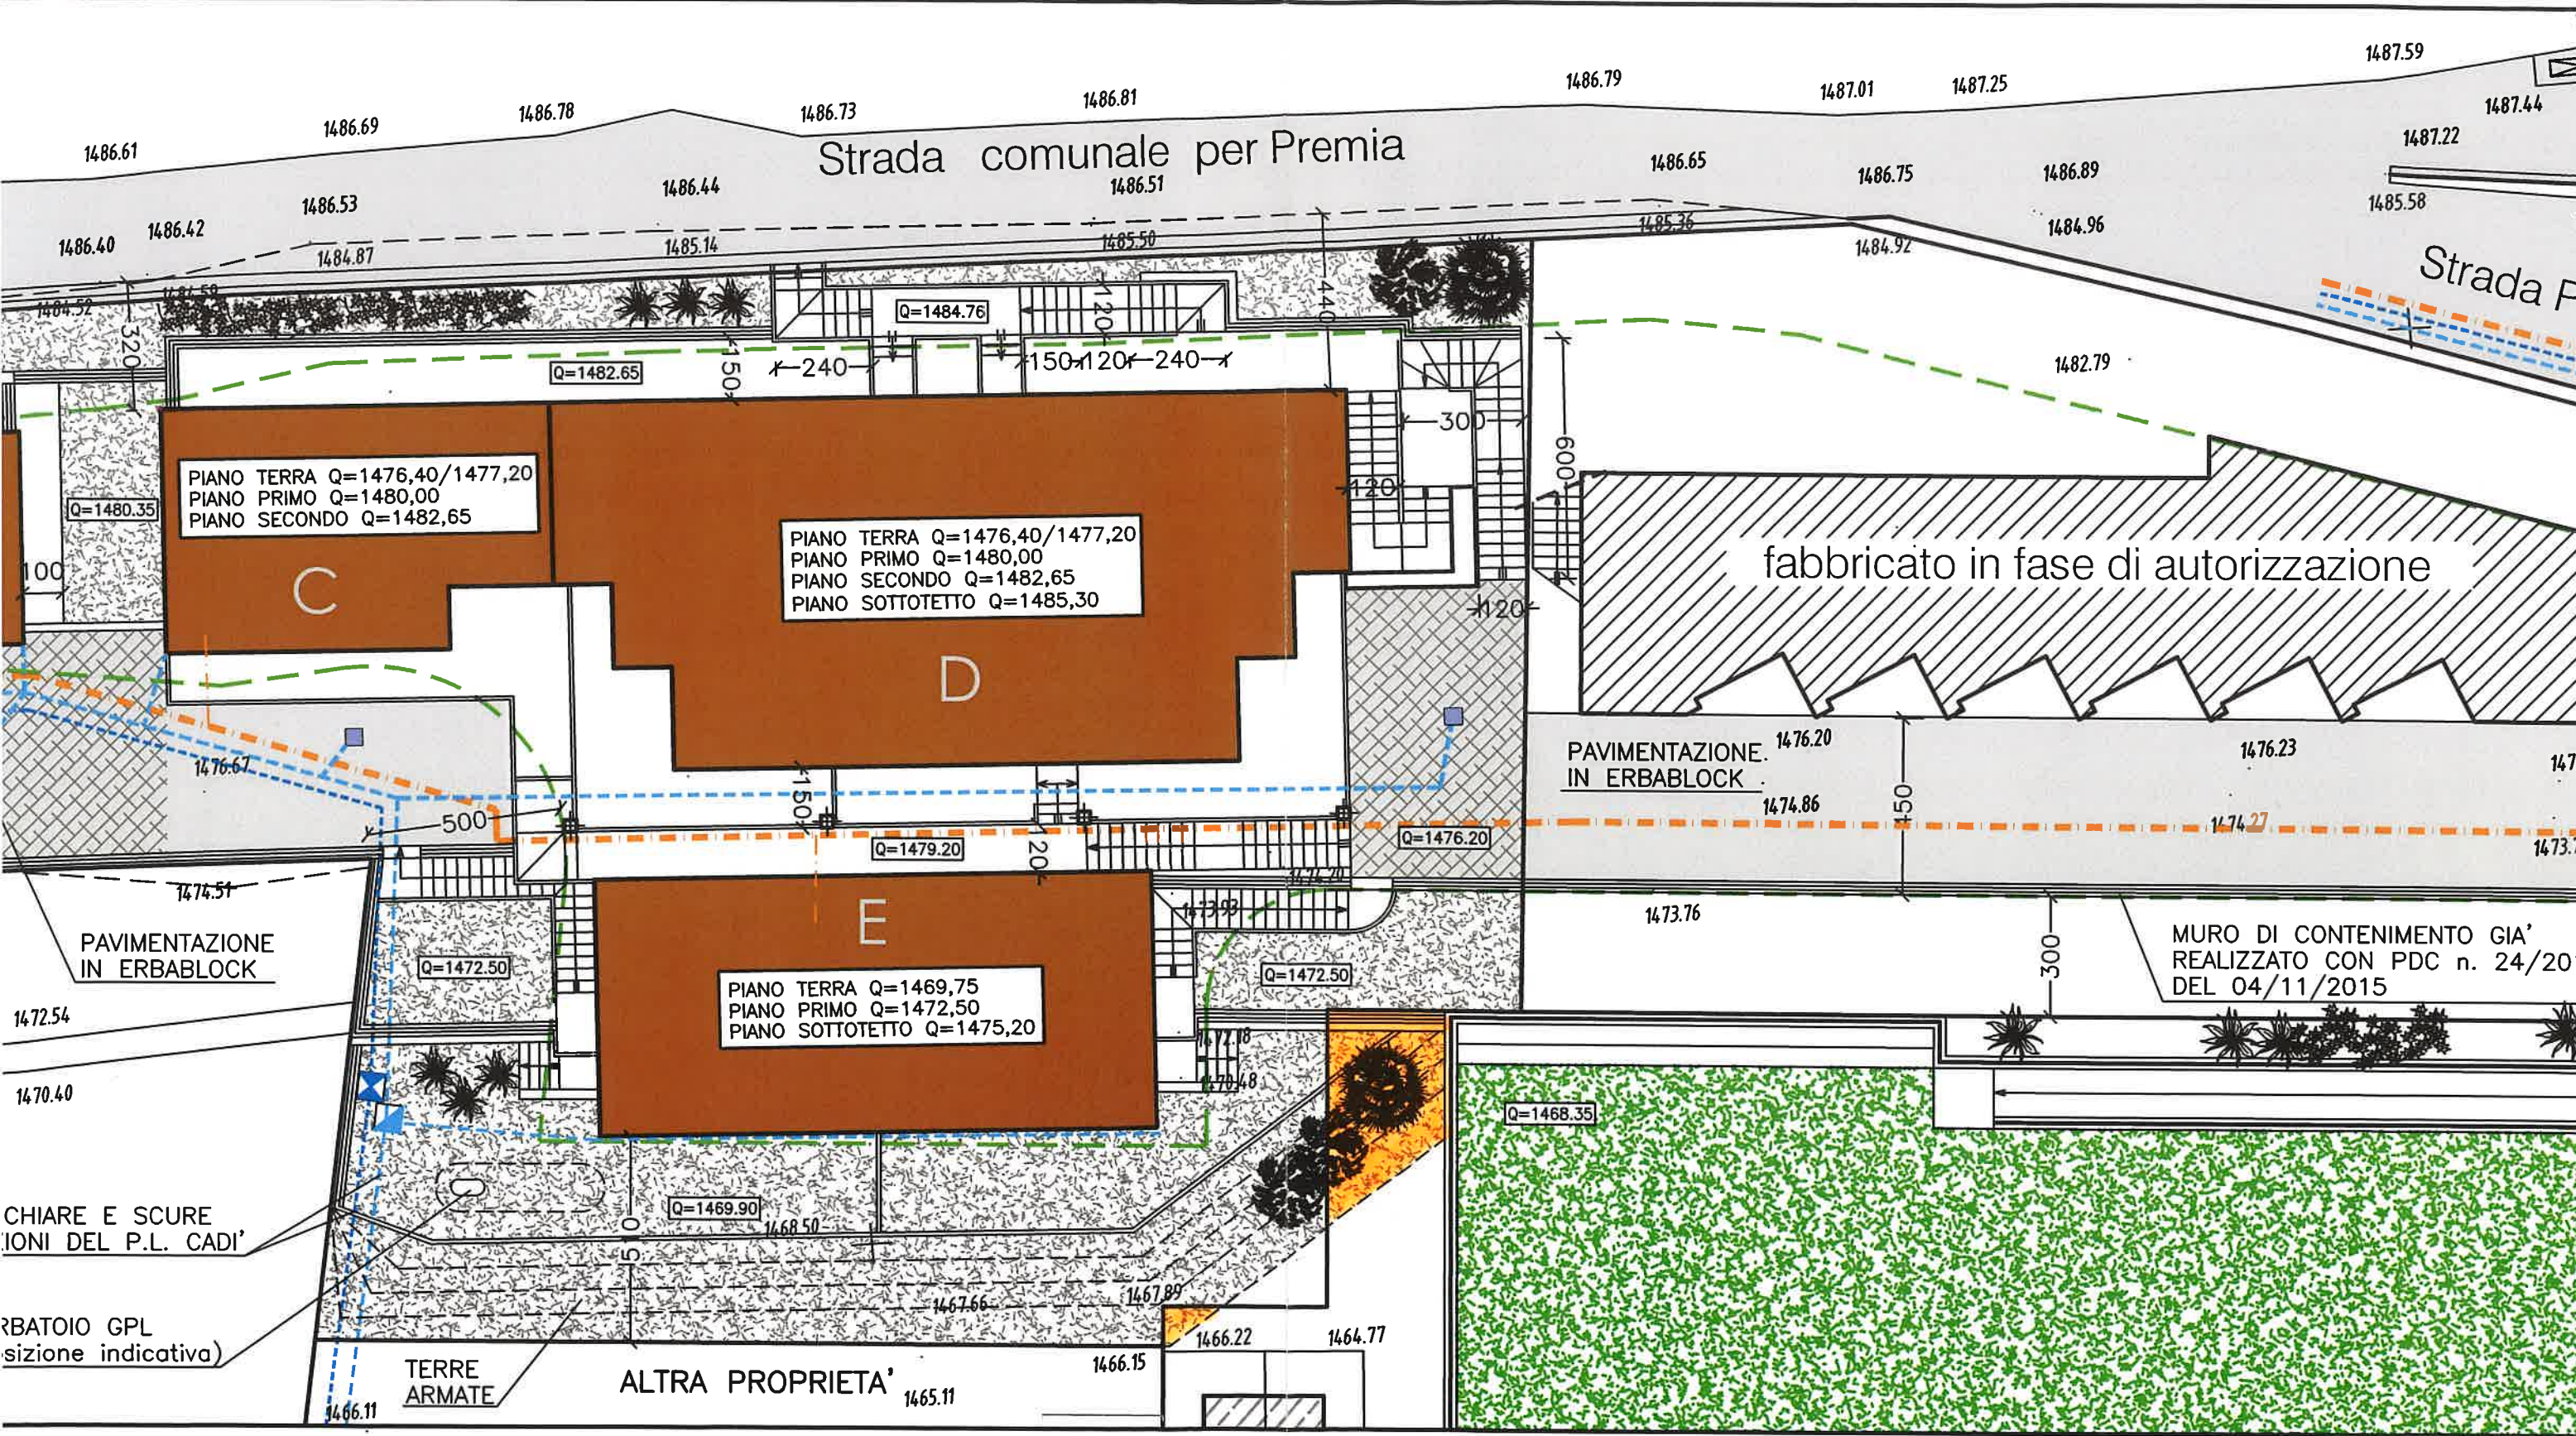

AREA INTERESSATA CIRCA 15 MQ