

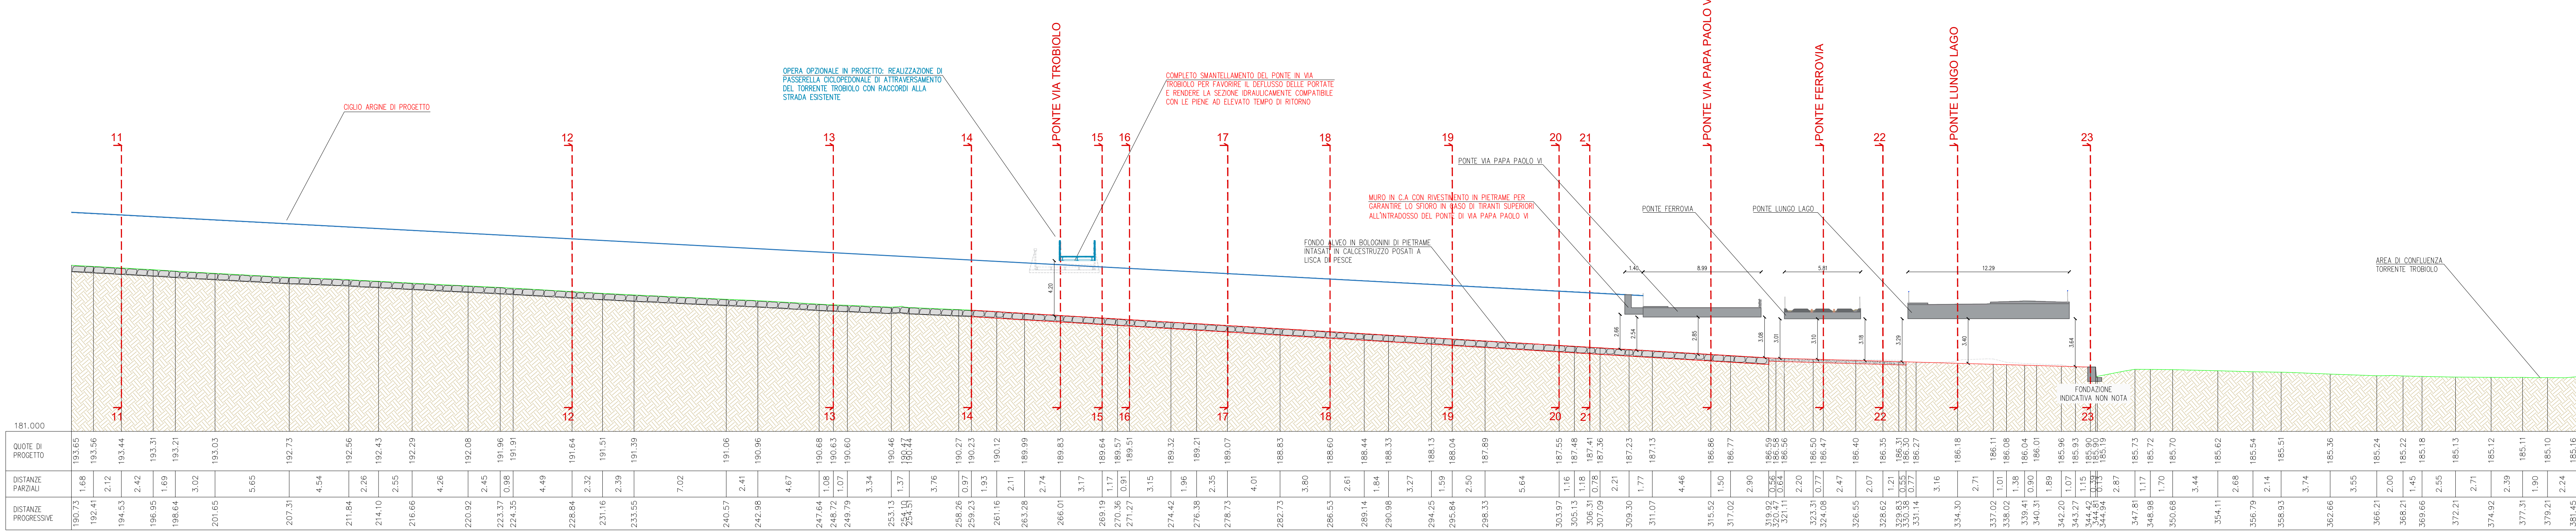
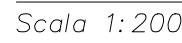


Scale 1:200

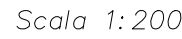

Scale 1:200

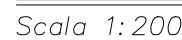