


BUNGALOW TIPOLOGIA A SCALA 1:50 / TYPE A BUNGALOW 1:50 SCALE

- 1 RESTAURANT
- 2 ACCESS TO RESTAURANT
- 3 BAR
- 4 LIFT
- 5 STAIRWELL
- 6 RESTAURANT TERRACE
- 7 KITCHEN
- 8 ACCESS RAMP RESTAURANT AND TYPE A BUNGALOW
- 9 STAIRS TO HOTEL
- 10 ENTRANCE TO PARKING LOT
- 11 EMPLOYEE'S PARKING LOT
- 12 HOTEL ACCESS RAMP
- 13 ACCESS ROAD TO THE LAKE
- 14 TECHNICAL ROOM (HOTEL)

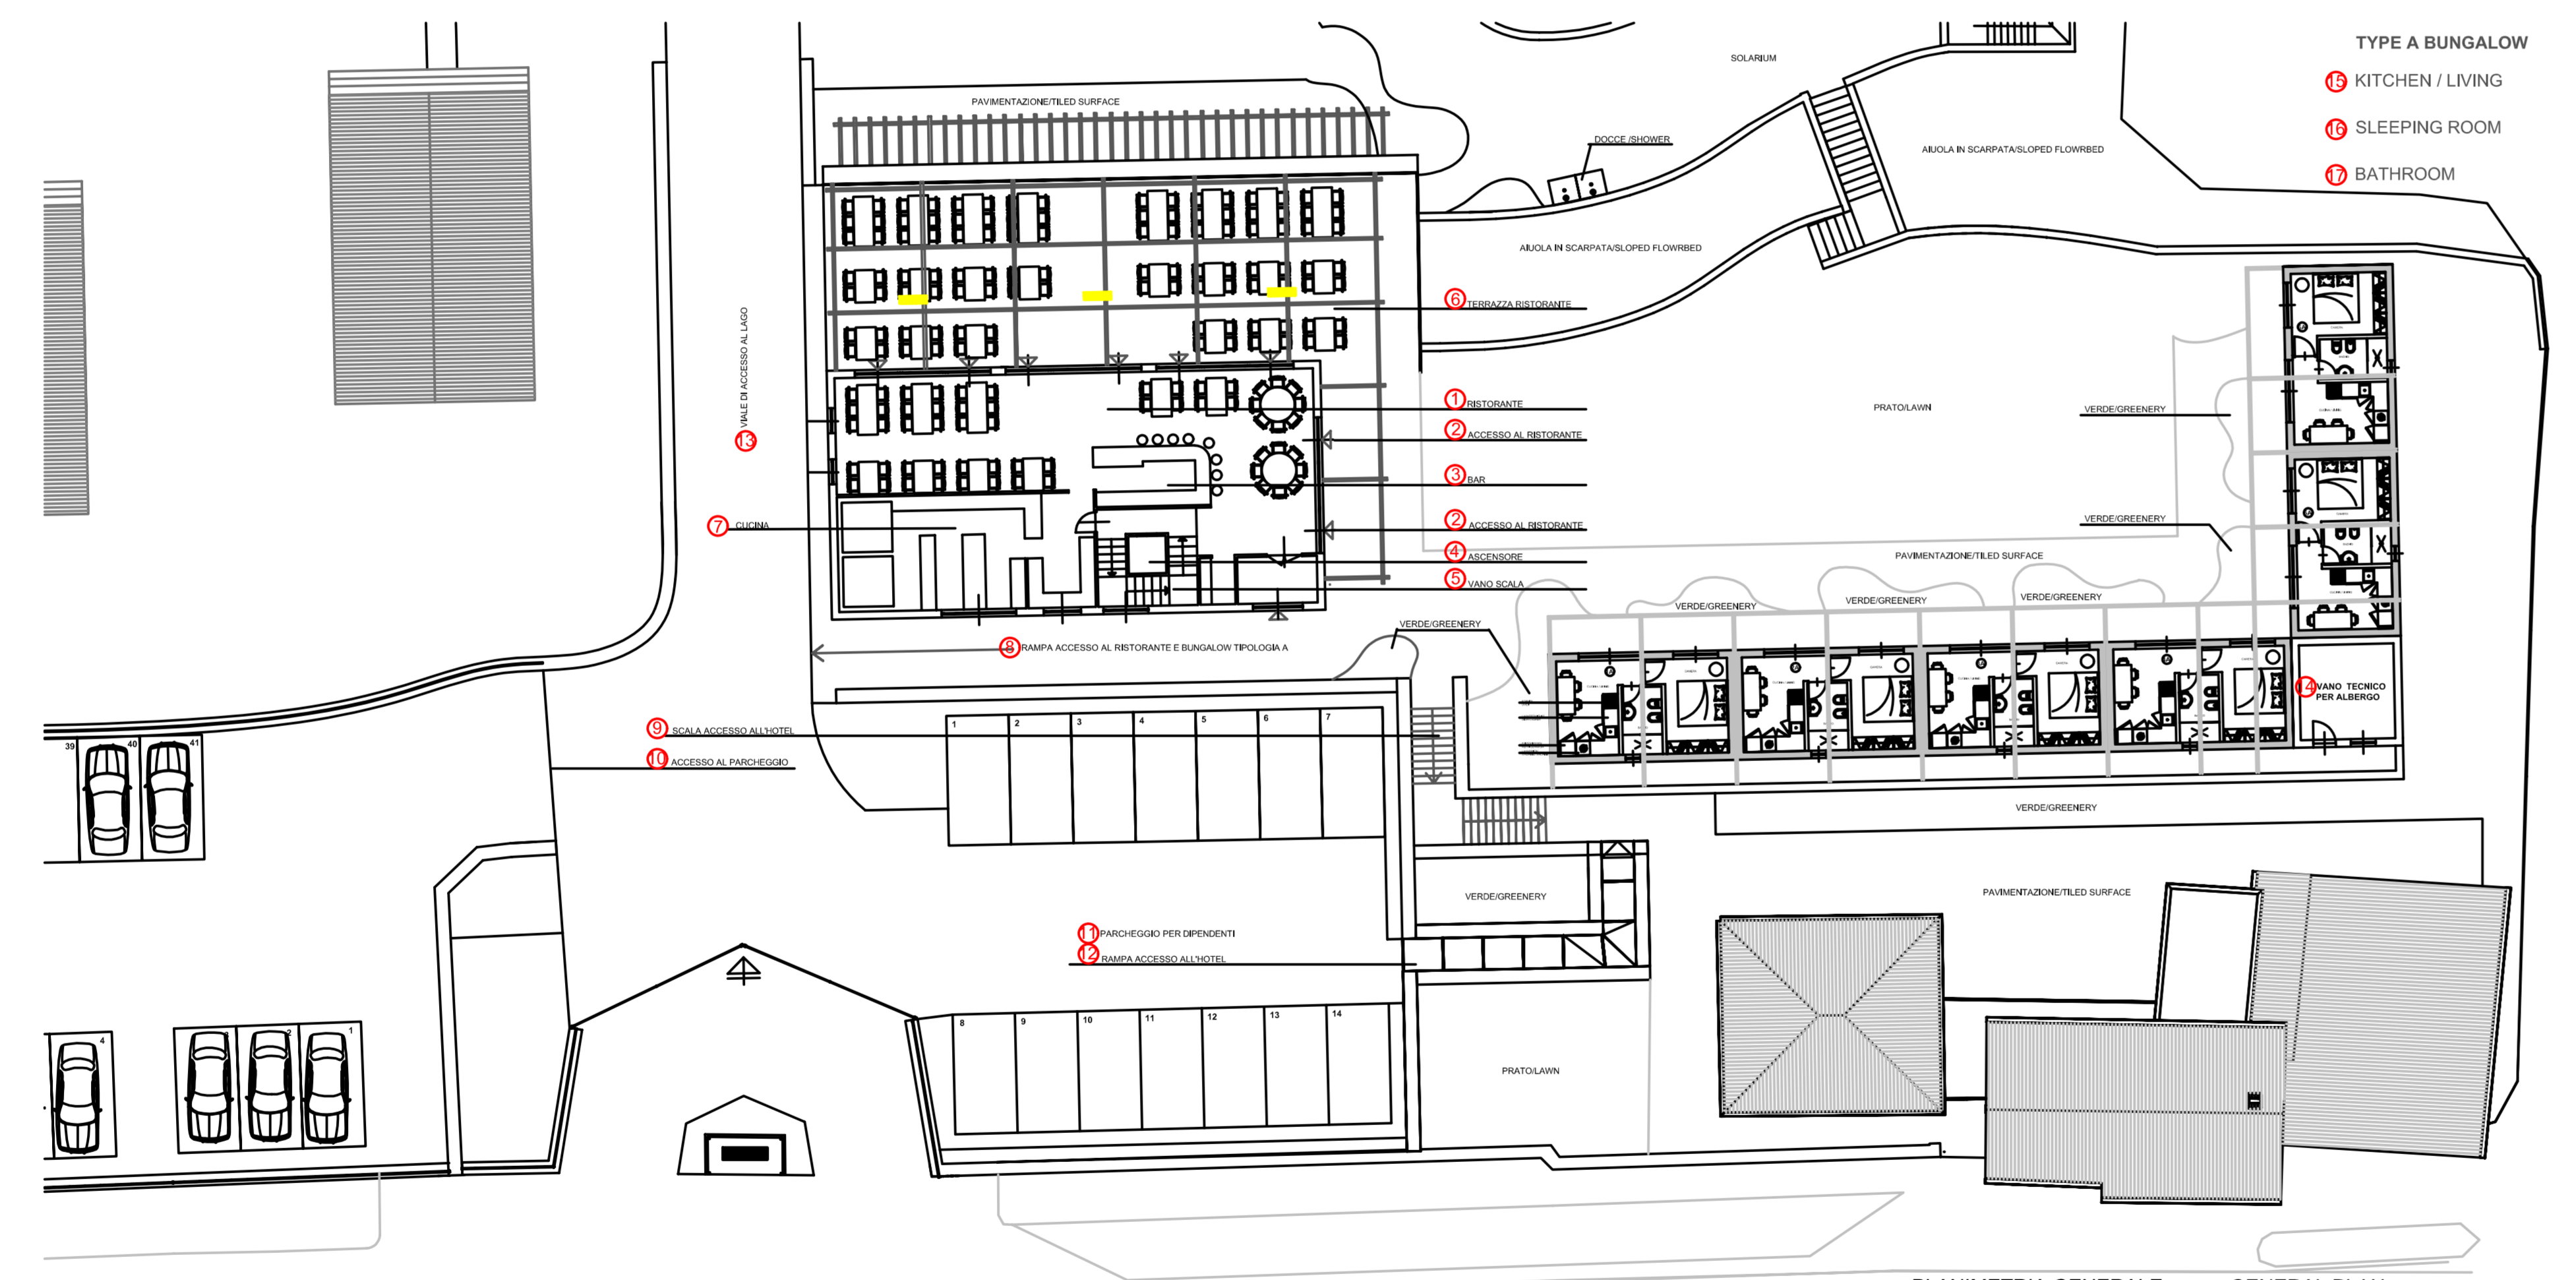

- TYPE A BUNGALOW
- 1 KITCHEN / LIVING
- 2 SLEEPING ROOM
- 3 BATHROOM

PLANIMETRIA GENERALE
PIANTA RISTORANTE
E BUNGALOW TIPOLOGIA A
SCALA 1:200

GENERAL PLAN
OF RESTAURANT AND BUNGALOW
TYPE A
SCALE